

SPECIFICATION:

SPECIFY THE LIGHTING STATION ABOVE THE BATHROOM VANITY. THE TOP OF THE FIXTURE SHOULD BE A MINIMUM OF 6'6" OFF THE FINISHED FLOOR TO ACCOMMODATE THE HEIGHT OF A HOTEL GUEST.

THE MC CABLE IS BROUGHT IN THROUGH THE CHASSIS KNOCKOUT AND CONNECTED TO TERMINAL CONNECTOR. NO ELECTRICAL BOX REQUIRED. ELECTRICAL POWER SHOULD BE CONTROLLED BY A LIGHT SWITCH. 120 OR 240 VOLT VERSIONS.

FIXTURE SHOULD BE MOUNTED TO A MECHANICALLY SOUND SURFACE SUCH AS WALL STUDS TO SUPPORT ITS WEIGHT. MOUNTING HOLES ARE PROVIDED IN THE CHASSIS.


POWER REQUIREMENTS:

120 VOLTS, 1.3 AMPS

LAMP SPECIFICATION:

NOMINAL LENGTH (in): 36
 NOMINAL WATTAGE: 39
 BULB: 4 X T5
 AVG RATED LIFE (hrs): 20000
 CCT (K): 3000
 LUMENS: 3100
 CRI: 82

	NAME	DATE	ELECTRIC MIRROR, LLC © 2007		
DRAWN BY:	PDE		TITLE:		
CHECKED BY:			IMPRESSION MIRROR TV 74.00X43.00		
PROJECT:			SIZE	DWG. NO.	REV
PROPRIETARY AND CONFIDENTIAL THE INFORMATION CONTAINED IN THIS DRAWING IS THE SOLE PROPERTY OF ELECTRIC MIRROR L.L.C. ANY REPRODUCTION IN PART OR AS A WHOLE WITHOUT THE WRITTEN PERMISSION OF ELECTRIC MIRROR L.L.C. IS PROHIBITED. COPYRIGHT 2007.			A	WEB SPEC	A
			DIMS IN INCHES	SCALE: 1:20	SHEET 1 OF 2

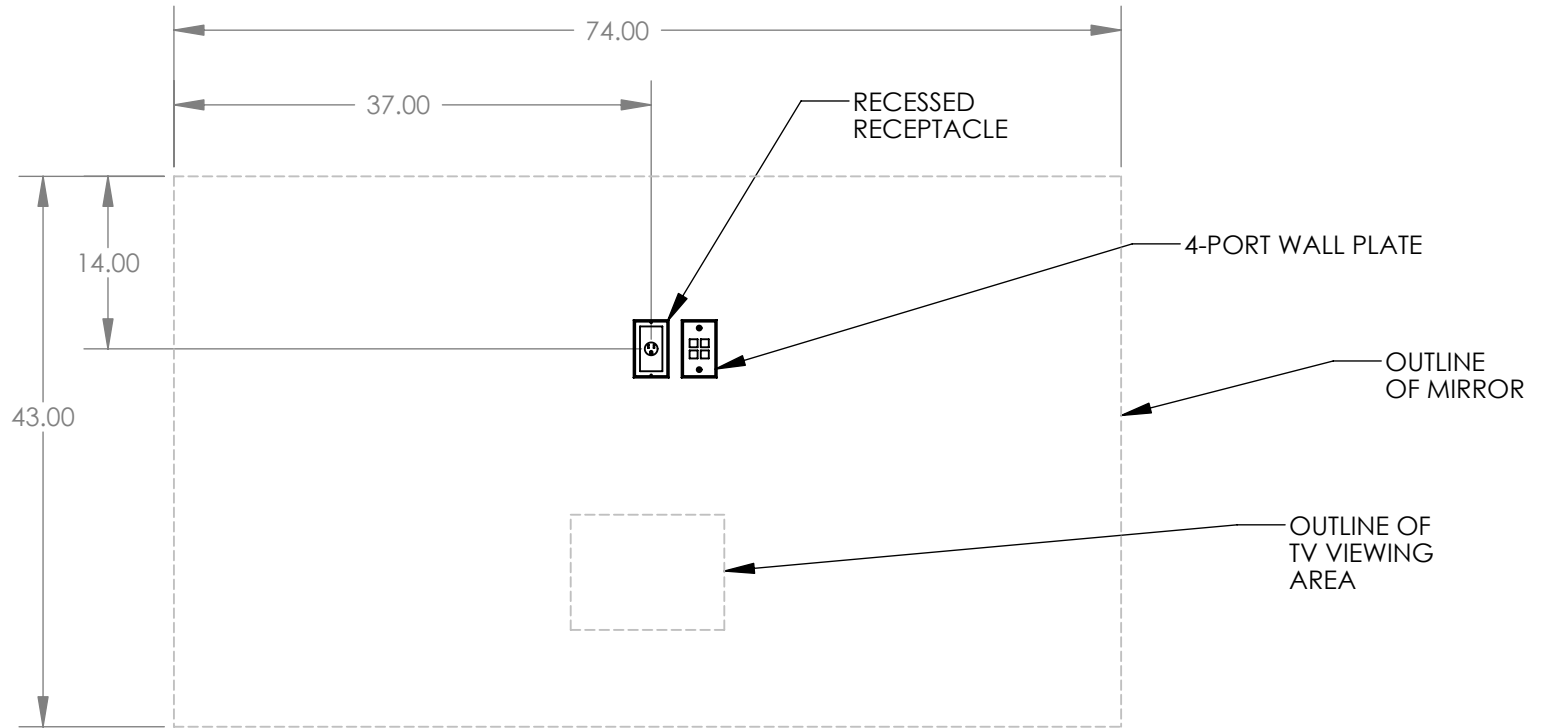

T.V. REQUIREMENTS

INSTALL A 4-PORT WALL PLATE AND RECESSED RECEPTACLE IN WALL. 4-PORT WALL PLATE CAN BE SUPPLIED WITH RF, AUDIO/VIDEO, AND SPEAKER CONNECTIONS. SEE SPEAKER INSTALLATION INSTRUCTIONS FOR MOUNTING LOCATION OF SPEAKER IN CEILING.

LCD TV SPECS:
 15 IN LCD TV, 1.00" THICK
 25 WATTS, .2 AMPS
 RF, VGA, S-VIDEO CONNECTIONS
 INTERNAL POWER ADAPTER PLUGS
 INTO RECEPTACLE.

ELECTRIC MIRROR, LLC © 2007

TITLE: IMPRESSION MIRROR TV-74.00X43.00

DWG. NO. WEB SPEC REV A

SCALE: 1:15 SHEET 2 OF 2