

**SPECIFICATION:**

SPECIFY THE LIGHTING STATION ABOVE THE BATHROOM VANITY. THE TOP OF THE FIXTURE SHOULD BE A MINIMUM OF 6'6" OFF THE FINISHED FLOOR TO ACCOMMODATE THE HEIGHT OF A HOTEL GUEST.

THE MC CABLE IS BROUGHT IN THROUGH THE CHASSIS KNOCKOUT AND CONNECTED TO TERMINAL CONNECTOR. NO ELECTRICAL BOX REQUIRED. ELECTRICAL POWER SHOULD BE CONTROLLED BY A LIGHT SWITCH. 120 OR 240 VOLT VERSIONS.

FIXTURE SHOULD BE MOUNTED TO A MECHANICALLY SOUND SURFACE SUCH AS WALL STUDS TO SUPPORT ITS WEIGHT. MOUNTING HOLES ARE PROVIDED IN THE CHASSIS.

**POWER REQUIREMENTS:**

120 VOLTS, 2.7 AMPS


**LAMP SPECIFICATION:**

NOMINAL LENGTH (in): 36  
 NOMINAL WATTAGE: 39  
 BULB: 4 X T5  
 AVG RATED LIFE (hrs): 20000  
 CCT (K): 3000  
 LUMENS: 3100  
 CRI: 82

**LAMP SPECIFICATION:**

NOMINAL LENGTH (in): 48  
 NOMINAL WATTAGE: 54  
 BULB: 3 X T5  
 AVG RATED LIFE (hrs): 20000  
 CCT (K): 3000  
 LUMENS: 4200  
 CRI: 82

	NAME	DATE	<b>ELECTRIC MIRROR, LLC © 2007</b>	
DRAWN BY:	SY	4/17/07	TITLE: <b>SYMPHONY MIRROR TV 55.75X48.00</b>	
CHECKED BY:			SIZE DWG. NO. REV <b>A WEB SPEC A</b>	
PROJECT:			DIMS IN INCHES	SHEET 1 OF 2
<b>PROPRIETARY AND CONFIDENTIAL</b> THE INFORMATION CONTAINED IN THIS DRAWING IS THE SOLE PROPERTY OF ELECTRIC MIRROR L.L.C. ANY REPRODUCTION IN PART OR AS A WHOLE WITHOUT THE WRITTEN PERMISSION OF ELECTRIC MIRROR L.L.C. IS PROHIBITED. COPYRIGHT 2007.			SCALE: 1:18	

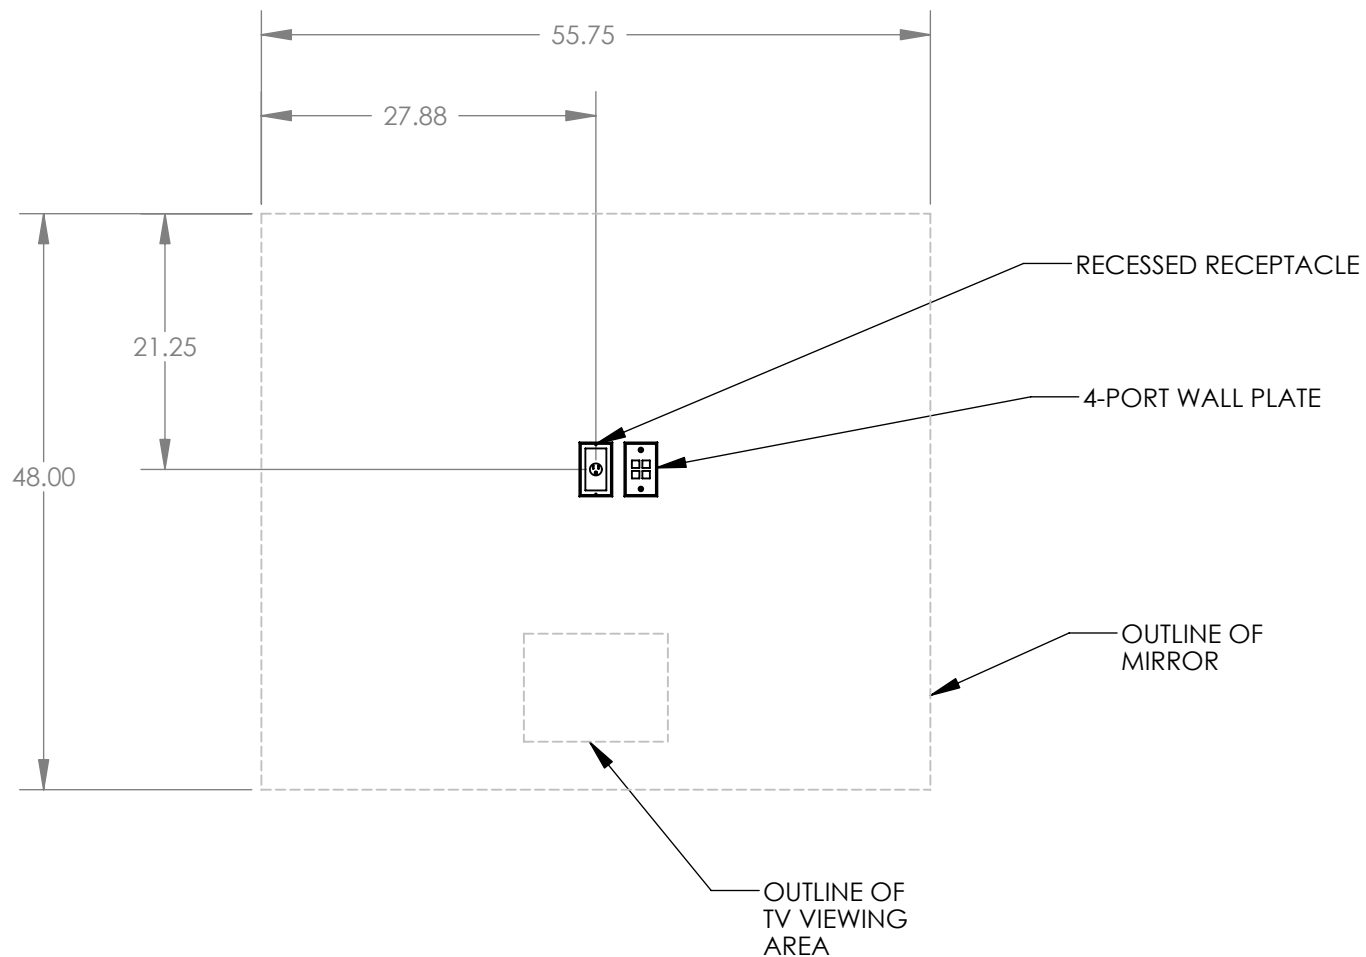

#### T.V. REQUIREMENTS

INSTALL A 4-PORT WALL PLATE AND RECESSED RECEPTACLE IN WALL. 4-PORT WALL PLATE CAN BE SUPPLIED WITH RF, AUDIO/VIDEO, AND SPEAKER CONNECTIONS. SEE SPEAKER INSTALLATION INSTRUCTIONS FOR MOUNTING LOCATION OF SPEAKER IN CEILING.

LCD TV SPECS:  
 15 IN LCD TV, 1.00" THICK  
 25 WATTS, .2 AMPS  
 RF, VGA, S-VIDEO CONNECTIONS  
 INTERNAL POWER ADAPTER PLUGS  
 INTO RECEPTACLE.

ELECTRIC MIRROR, LLC © 2007

TITLE: SYMPHONY MIRROR TV-55.75X48.00

DWG. NO. WEB SPEC REV A

SCALE: 1:16 SHEET 2 OF 2