

SPECIFICATION:

SPECIFY THE LIGHTING STATION ABOVE THE BATHROOM VANITY. THE TOP OF THE FIXTURE SHOULD BE A MINIMUM OF 6'6" OFF THE FINISHED FLOOR TO ACCOMMODATE THE HEIGHT OF A HOTEL GUEST.

THE MC CABLE IS BROUGHT IN THROUGH THE WALL AND INTO THE CHASSIS KNOCKOUT. PROVIDE 18.00" WHIP. CONNECT MC CABLE TO TERMINAL CONNECTOR. NO ELECTRICAL BOX REQUIRED. ELECTRICAL POWER SHOULD BE CONTROLLED BY A LIGHT SWITCH. 120 OR 240 VOLT VERSIONS.

FIXTURE SHOULD BE MOUNTED TO A MECHANICALLY SOUND SURFACE SUCH AS WALL STUDS TO SUPPORT ITS WEIGHT. MOUNTING HOLES ARE PROVIDED IN THE CHASSIS.

POWER REQUIREMENTS:
120 VOLTS, 3.3 AMPS


LAMP SPECIFICATION:

NOMINAL LENGTH (in): 36
NOMINAL WATTAGE: 39
BULB: 4 X T5
AVG RATED LIFE (hrs): 20000
CCT (K): 3000
LUMENS: 3100
CRI: 82

LAMP SPECIFICATION:

NOMINAL LENGTH (in): 60
NOMINAL WATTAGE: 80
BULB: 3 X T5
AVG RATED LIFE (hrs): 20000
CCT (K): 3000
LUMENS: 5800
CRI: 82

	NAME	DATE	ELECTRIC MIRROR, LLC © 2007	
DRAWN BY:	SY	5/1/07	TITLE:	
CHECKED BY:			SYMPHONY MIRROR TV 67.25X45.75	
PROJECT:			SIZE	DWG. NO.
PROPRIETARY AND CONFIDENTIAL THE INFORMATION CONTAINED IN THIS DRAWING IS THE SOLE PROPERTY OF ELECTRIC MIRROR L.L.C. ANY REPRODUCTION IN PART OR AS A WHOLE WITHOUT THE WRITTEN PERMISSION OF ELECTRIC MIRROR L.L.C. IS PROHIBITED. COPYRIGHT 2007.			A	WEB SPEC
			REV	A
DIMS IN INCHES		SCALE: 1:20	SHEET 1 OF 2	

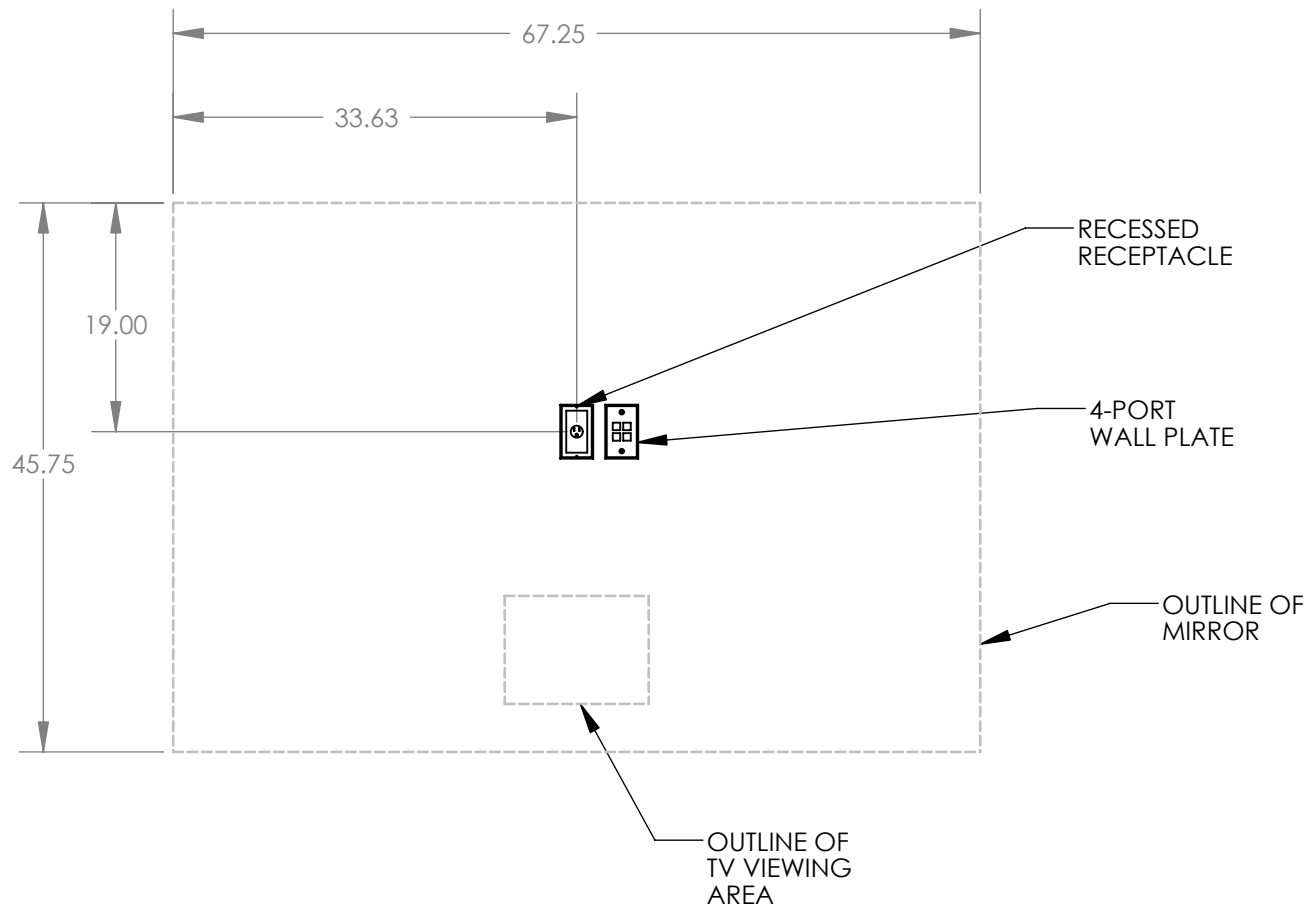

T.V. REQUIREMENTS

INSTALL A 4-PORT WALL PLATE AND RECESSED RECEPTACLE IN WALL. 4-PORT WALL PLATE CAN BE SUPPLIED WITH RF, AUDIO/VIDEO, AND SPEAKER CONNECTIONS. SEE SPEAKER INSTALLATION INSTRUCTIONS FOR MOUNTING LOCATION OF SPEAKER IN CEILING.

LCD TV SPECS:
 15 IN LCD TV, 1.00" THICK
 25 WATTS, .2 AMPS
 RF, VGA, S-VIDEO CONNECTIONS
 INTERNAL POWER ADAPTER PLUGS
 INTO RECEPTACLE.

ELECTRIC MIRROR, LLC © 2007		
TITLE: SYMPHONY MIRROR TV-67.25X45.75		
DWG. NO.	WEB SPEC	REV A
SCALE: 1:16		SHEET 2 OF 2